

Ordnance Survey © Crown Copyright 2022. All rights reserved. Licence number 100022432

### Notes

Do not scale for construction purposes.

Check all dimensions and levels on site before commencing work or preparing any shop drawings and report any discrepancies to avoid abortive work.

This drawing and design are the copyright of the Architects and must not be copied or reproduced either in whole or in part without prior permission from D C Hudson & Partner LLP.

All materials, components and workmanship are to comply with the requirements of the latest relevant British Standard Code of Practice and appropriate manufacturer's recommendations.

All work is to be carried out to the satisfaction of the Local Authority and to comply with the current Building Regulations.

This drawing is to be read in conjunction with the standard specification and preliminary items prepared by D C Hudson and Partner LLP together with the appropriate details.

#### CDM Regulations 2015

It is assumed the information contained in this drawing will be constructed and carried out by a competent contractor or skilled person, familiar with this type of work and provided they have the skills, knowledge, experience and the organisational capability necessary to carry out those roles, in a way that secures health and safety and CDM compliance.

Rev.	Amendment	Date
------	-----------	------

Drawing Title  
**SITE LOCATION PLAN**

Project  
**HOLY TRINITY CHURCH  
 HEATH ROAD  
 COXHEATH  
 MAIDSTONE, KENT.**

Client  
**PAROCHIAL CHURCH COUNCIL**

Scale: 1:1250 @ A4  
 Date: Nov 22


### D C HUDSON & PARTNER LLP CHARTERED ARCHITECTS

 The Doctors House  
 Royal British Legion Village  
 Hall Road  
 Aylesford  
 Kent ME20 7QX  
 Tel: (01622) 791189



E-mail: [info@dchudson.co.uk](mailto:info@dchudson.co.uk)  
 Web: [www.dchudson.co.uk](http://www.dchudson.co.uk)

Drawing Number	Rev
2375 / 01	-

THIS DRAWING IS COPYRIGHT

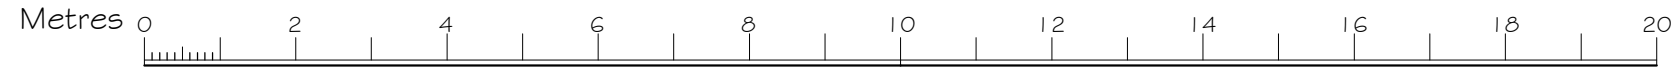

VISUAL SCALE (Metric) 1-100

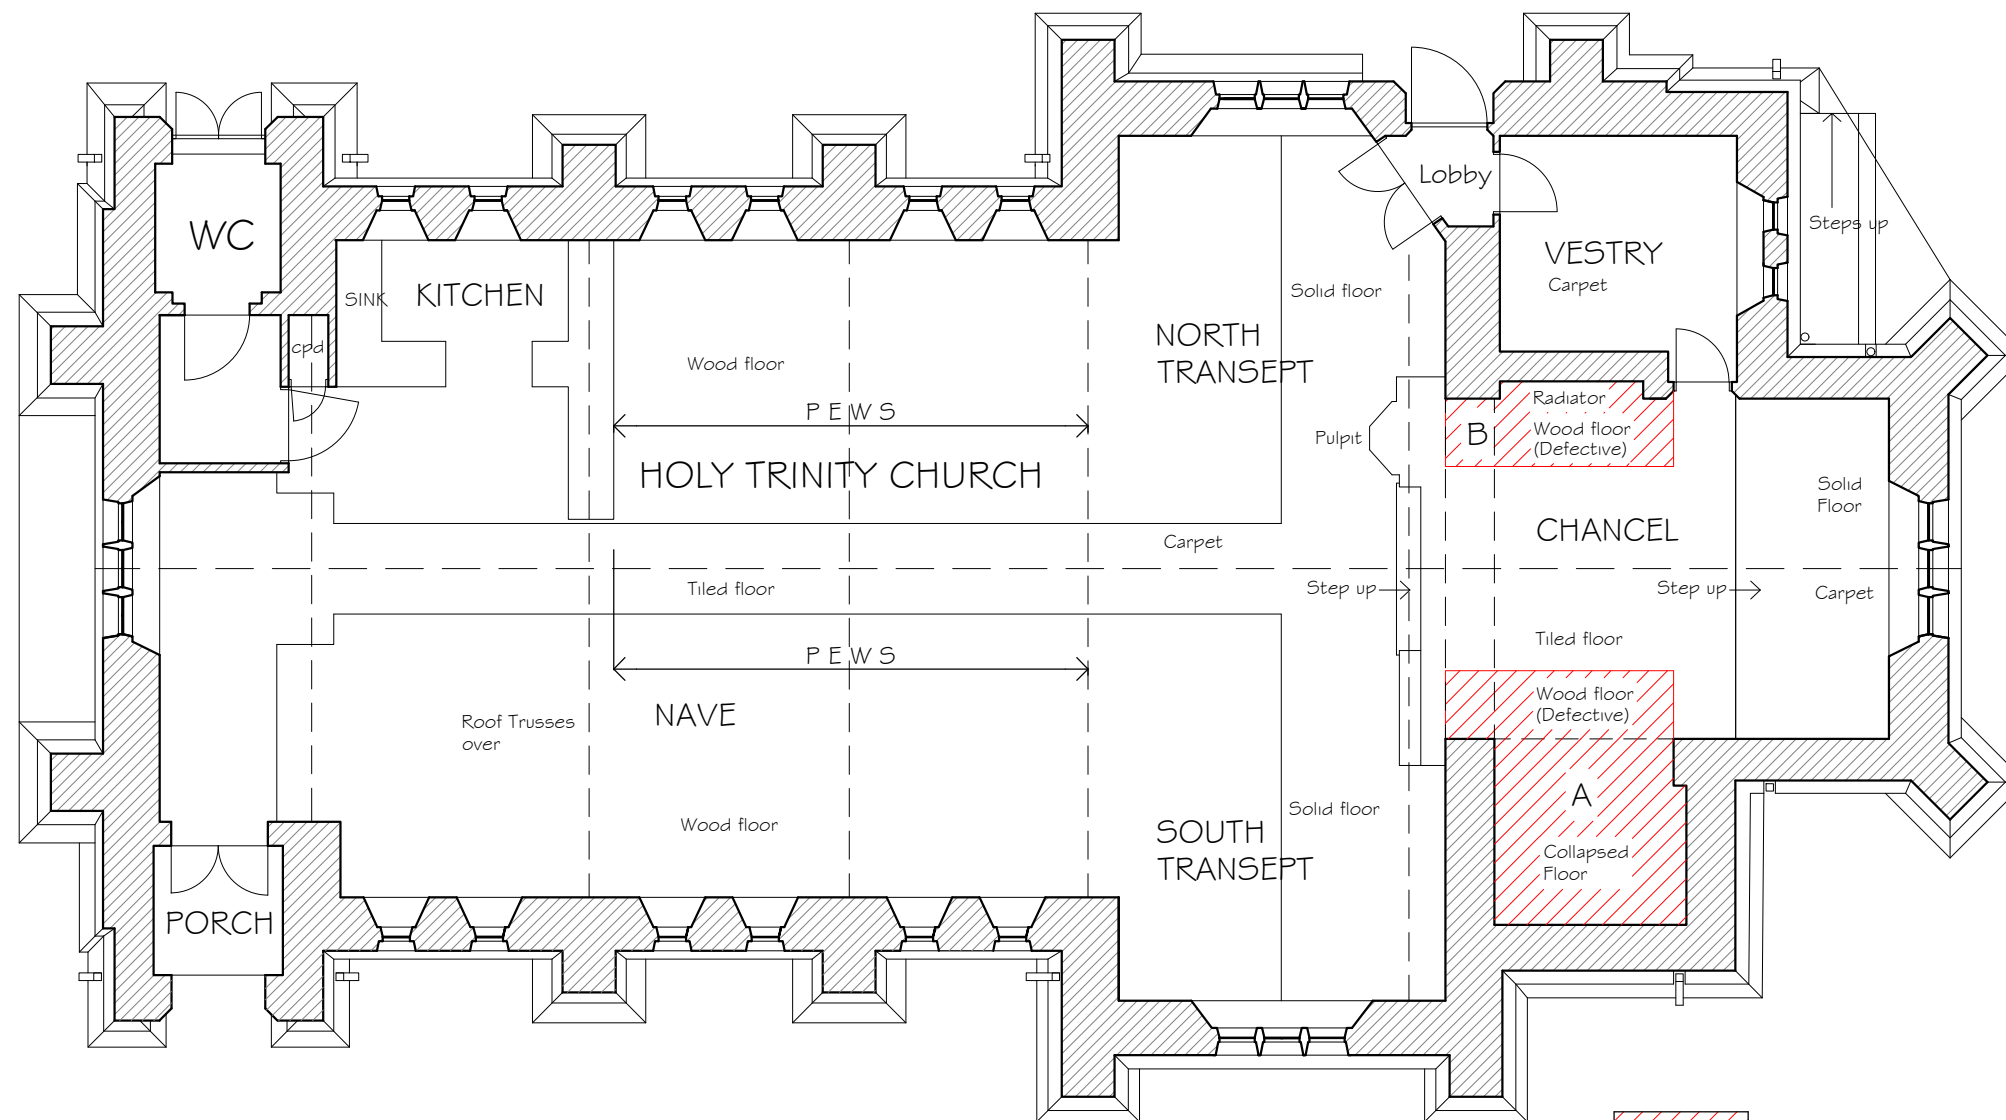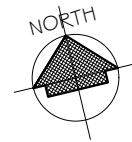

Denotes defective floor to be replaced

GROUND FLOOR PLAN as existing

**Notes**

Do not scale for construction purposes.

Check all dimensions and levels on site before commencing work or preparing any shop drawings and report any discrepancies to avoid abortive work.

This drawing and design are the copyright of the Architects and must not be copied or reproduced either in whole or in part without prior permission from D C Hudson & Partner LLP.

All materials, components and workmanship are to comply with the requirements of the latest relevant British Standard Code of Practice and appropriate manufacturer's recommendations.

All work is to be carried out to the satisfaction of the Local Authority and to comply with the current Building Regulations.

This drawing is to be read in conjunction with the standard specification and preliminary items prepared by D C Hudson and Partner LLP together with the appropriate details.

CDM Regulations 2015

It is assumed the information contained in this drawing will be constructed and carried out by a competent contractor or skilled person, familiar with this type of work and provided they have the skills, knowledge, experience and the organisational capability necessary to carry out those roles, in a way that secures health and safety and CDM compliance.

A	Updated	Oct 22
Rev.	Amendment	Date

Drawing Title  
EXISTING GROUND FLOOR PLAN

Project  
HOLY TRINITY CHURCH  
HEATH ROAD  
COXHEATH  
MAIDSTONE  
KENT

Client  
PAROCHIAL CHURCH COUNCIL


Scale 1:100 @ A3 Date Oct 22

**D C HUDSON & PARTNER LLP**  
CHARTERED ARCHITECTS  
The Doctors House  
Royal British Legion Village  
Hill Road  
Aylesford  
Kent ME20 7QX  
Tel: (01622) 791189


E-mail: [info@dchudson.co.uk](mailto:info@dchudson.co.uk)  
Web: [www.dchudson.co.uk](http://www.dchudson.co.uk)

Drawing Number	2375 / 02	Rev	A
----------------	-----------	-----	---


THIS DRAWING IS COPYRIGHT

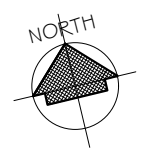

MH - Denotes Rainwater Manhole  
 RG - Denotes Rainwater Gully  
 CS - Denotes Crate Soakaway, min 5m away from building. Exact locations to be agreed

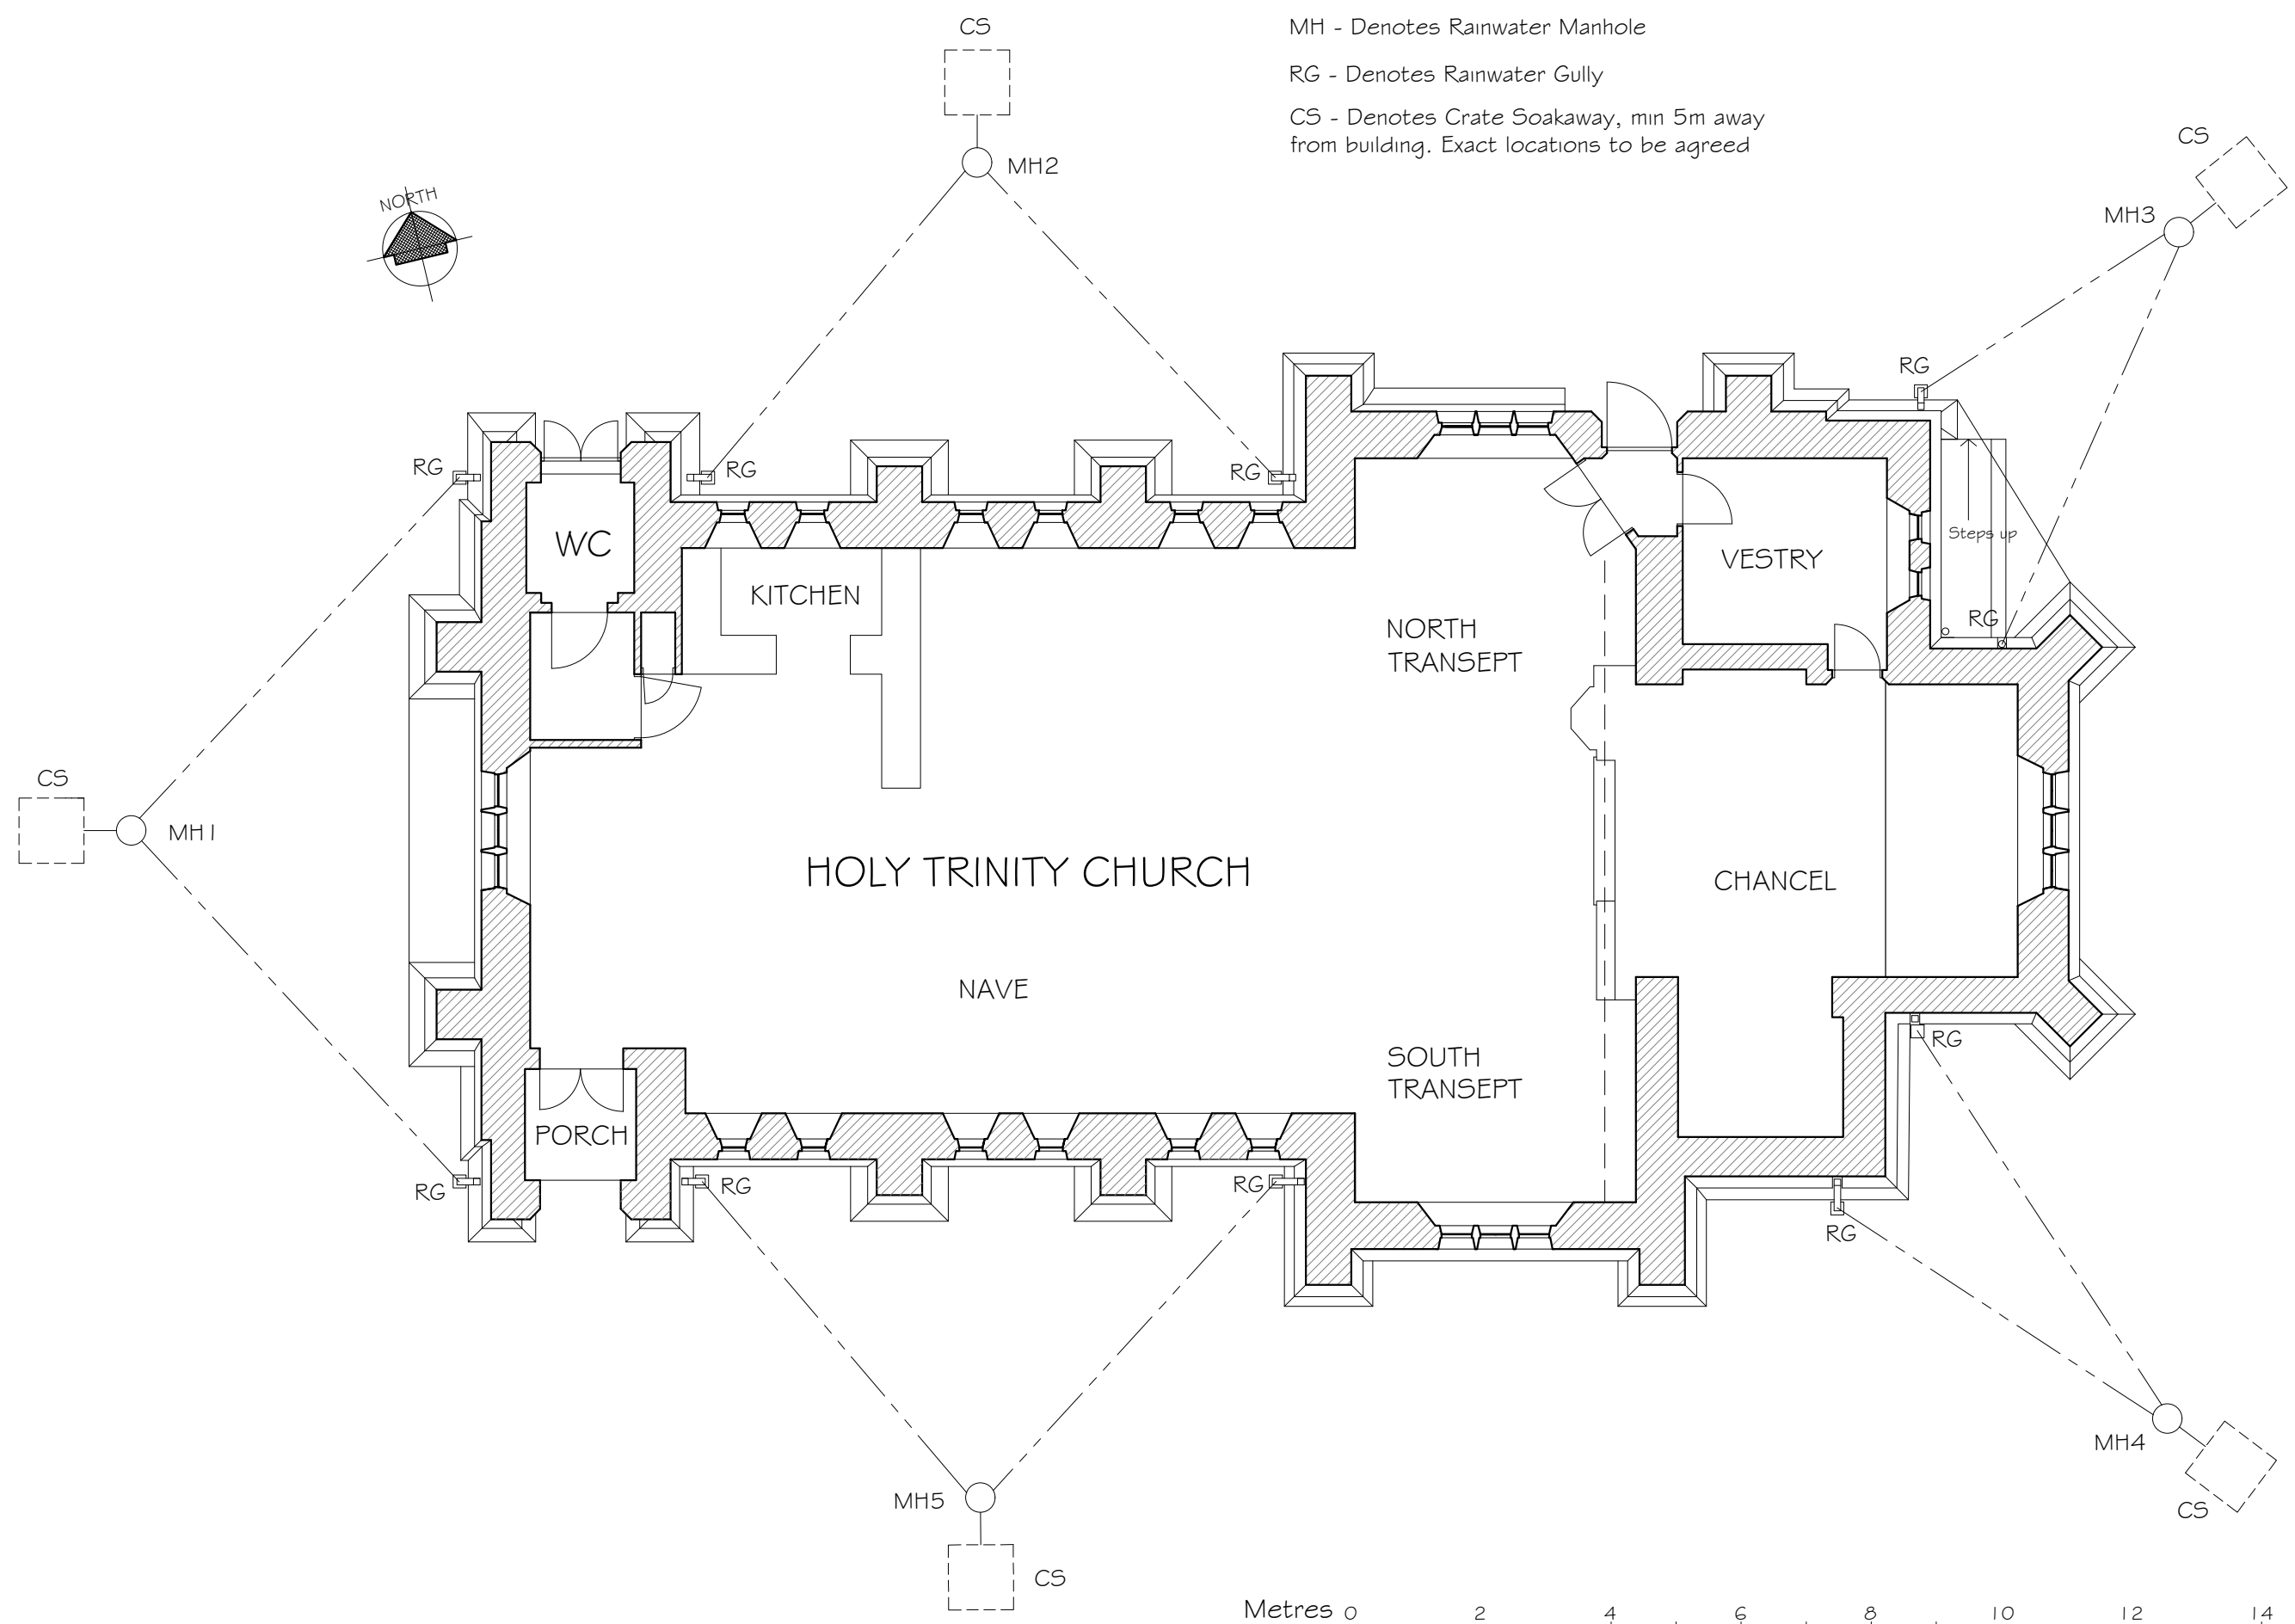

GROUND FLOOR PLAN

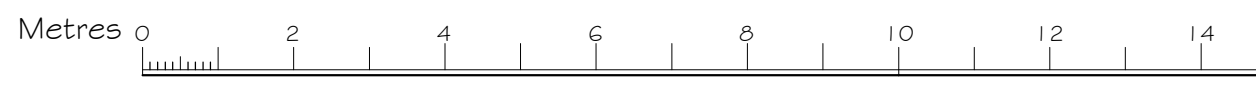

VISUAL SCALE (Metric) 1-100

**Notes**

Do not scale for construction purposes.  
 Check all dimensions and levels on site before commencing work or preparing any shop drawings and report any discrepancies to avoid abortive work.

This drawing and design are the copyright of the Architects and must not be copied or reproduced either in whole or in part without prior permission from D C Hudson & Partner LLP.

All materials, components and workmanship are to comply with the requirements of the latest relevant British Standard Code of Practice and appropriate manufacturer's recommendations.

All work is to be carried out to the satisfaction of the Local Authority and to comply with the current Building Regulations.

This drawing is to be read in conjunction with the standard specification and preliminary items prepared by D C Hudson and Partner LLP together with the appropriate details.

CDM Regulations 2015

It is assumed the information contained in this drawing will be constructed and carried out by a competent contractor or skilled person, familiar with this type of work and provided they have the skills, knowledge, experience and the organisational capability necessary to carry out those roles, in a way that secures health and safety and CDM compliance.

A	Manholes added	Nov 22
Rev.	Amendment	Date

Drawing Title  
**PROPOSED SURFACE WATER DRAINAGE**

Project  
 HOLY TRINITY CHURCH  
 HEATH ROAD  
 COXHEATH  
 MAIDSTONE  
 KENT

Client  
 PAROCHIAL CHURCH COUNCIL

Scale 1:100 @ A3 Date Nov 22


**D C HUDSON & PARTNER LLP**  
 CHARTERED ARCHITECTS

The Doctors House  
 Royal British Legion Village  
 Hill Road  
 Aylesford  
 Kent ME20 7QX  
 Tel: (01622) 791189

E-mail: [info@dchudson.co.uk](mailto:info@dchudson.co.uk)  
 Web: [www.dchudson.co.uk](http://www.dchudson.co.uk)

Drawing Number **2375 / 03** Rev **A**

THIS DRAWING IS COPYRIGHT

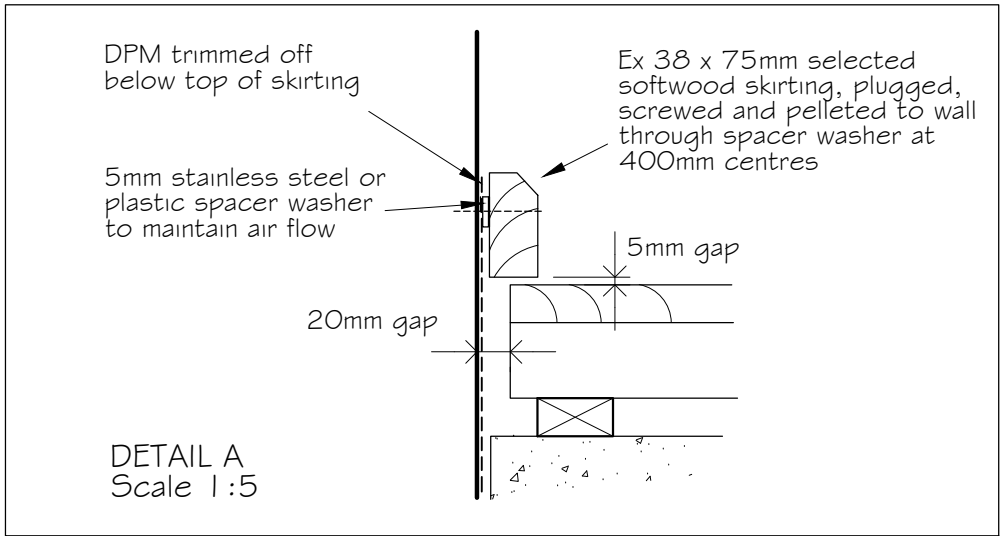

DETAIL A  
Scale 1:5

Note: All cut ends of timbers to be treated on site before fixing


Ex 38 x 75mm selected softwood upstand plugged, screwed & pelleted to wall, with chamfered top edge

20mm min air gap for ventilation & expansion

Turn DPM up wall to isolate new floor structure

30mm min sand blinding

Well consolidated hardcore

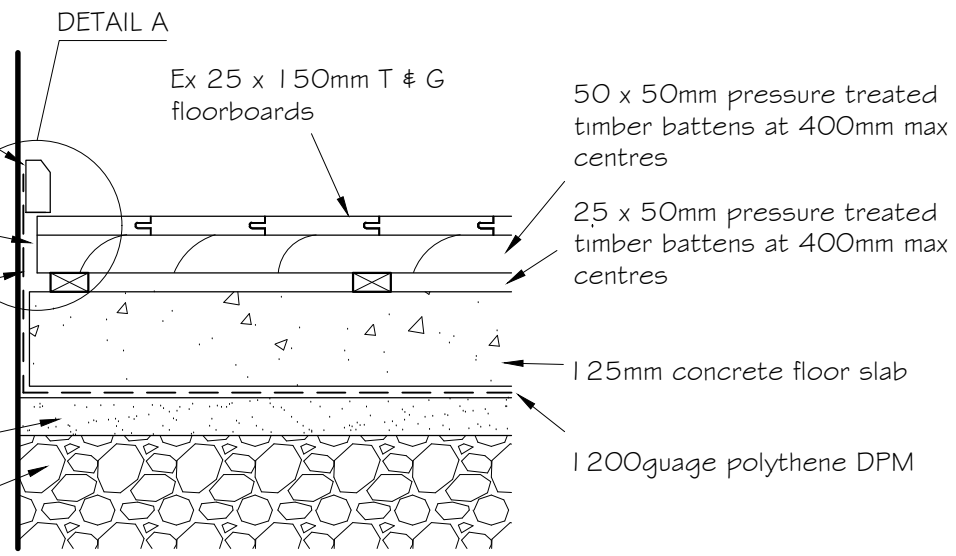

DETAIL OF NEW FLOOR CONSTRUCTION  
Scale 1:10

Notes		
Do not scale for construction purposes.		
Check all dimensions and levels on site before commencing work or preparing any shop drawings and report any discrepancies to avoid abortive work.		
This drawing and design are the copyright of the Architects and must not be copied or reproduced either in whole or in part without prior permission from D C Hudson & Partner LLP.		
All materials, components and workmanship are to comply with the requirements of the latest relevant British Standard Code of Practice and appropriate manufacturer's recommendations.		
All work is to be carried out to the satisfaction of the Local Authority and to comply with the current Building Regulations.		
This drawing is to be read in conjunction with the standard specification and preliminary items prepared by D C Hudson and Partner LLP together with the appropriate details.		
<u>CDM Regulations 2015</u>		
It is assumed the information contained in this drawing will be constructed and carried out by a competent contractor or skilled person, familiar with this type of work and provided they have the skills, knowledge, experience and the organisational capability necessary to carry out those roles, in a way that secures health and safety and CDM compliance.		
A	Drawing updated	Dec 22
Rev.	Amendment	Date
Drawing Title NEW FLOOR CONSTRUCTION DETAIL		
Project HOLY TRINITY CHURCH HEATH ROAD COXHEATH MAIDSTONE, KENT.		
Client PAROCHIAL CHURCH COUNCIL		
Scale	Date	
as noted @ A4	Nov 22	
<b>D C HUDSON &amp; PARTNER LLP</b> <b>CHARTERED ARCHITECTS</b>  The Doctors House Royal British Legion Village Hall Road Aylesford Kent ME20 7QX Tel: (01622) 791189 E-mail: <a href="mailto:info@dchudson.co.uk">info@dchudson.co.uk</a> Web: <a href="http://www.dchudson.co.uk">www.dchudson.co.uk</a>		
Drawing Number	Rev	
2375 / 04	A	
THIS DRAWING IS COPYRIGHT		